

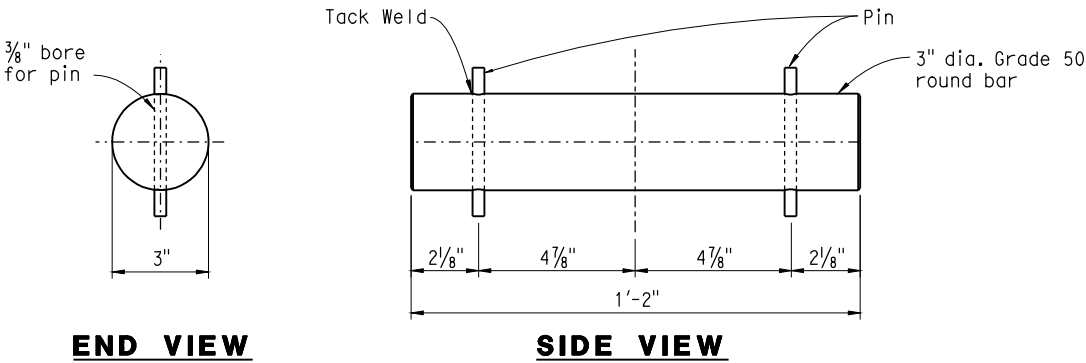


DIST	COUNTY	ROUTE	POST MILES TOTAL PROJECT	SHEET No	TOTAL SHEETS
REGISTERED CIVIL ENGINEER			DATE		
PLANS APPROVAL DATE			No.		
The State of California or its officers or agents shall not be responsible for the accuracy or completeness of electronic copies of this plan sheet.			EXP.		
CIVIL			STATE OF CALIFORNIA		
Caltrans now has a web site! To get to the web site, go to: http://www.dot.ca.gov					

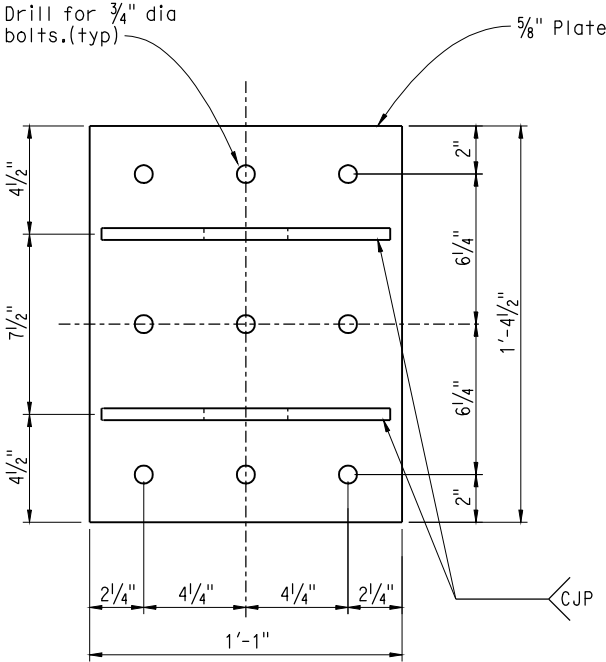

PIN


4"=1'-0"

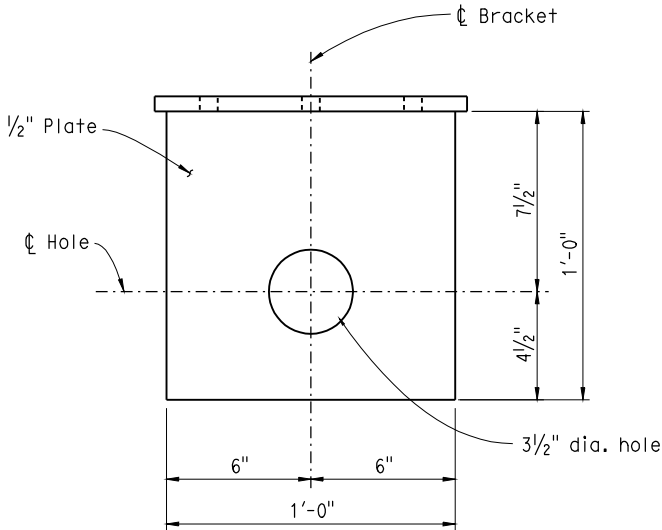

SIDE VIEW

BRACKET

3"=1'-0"

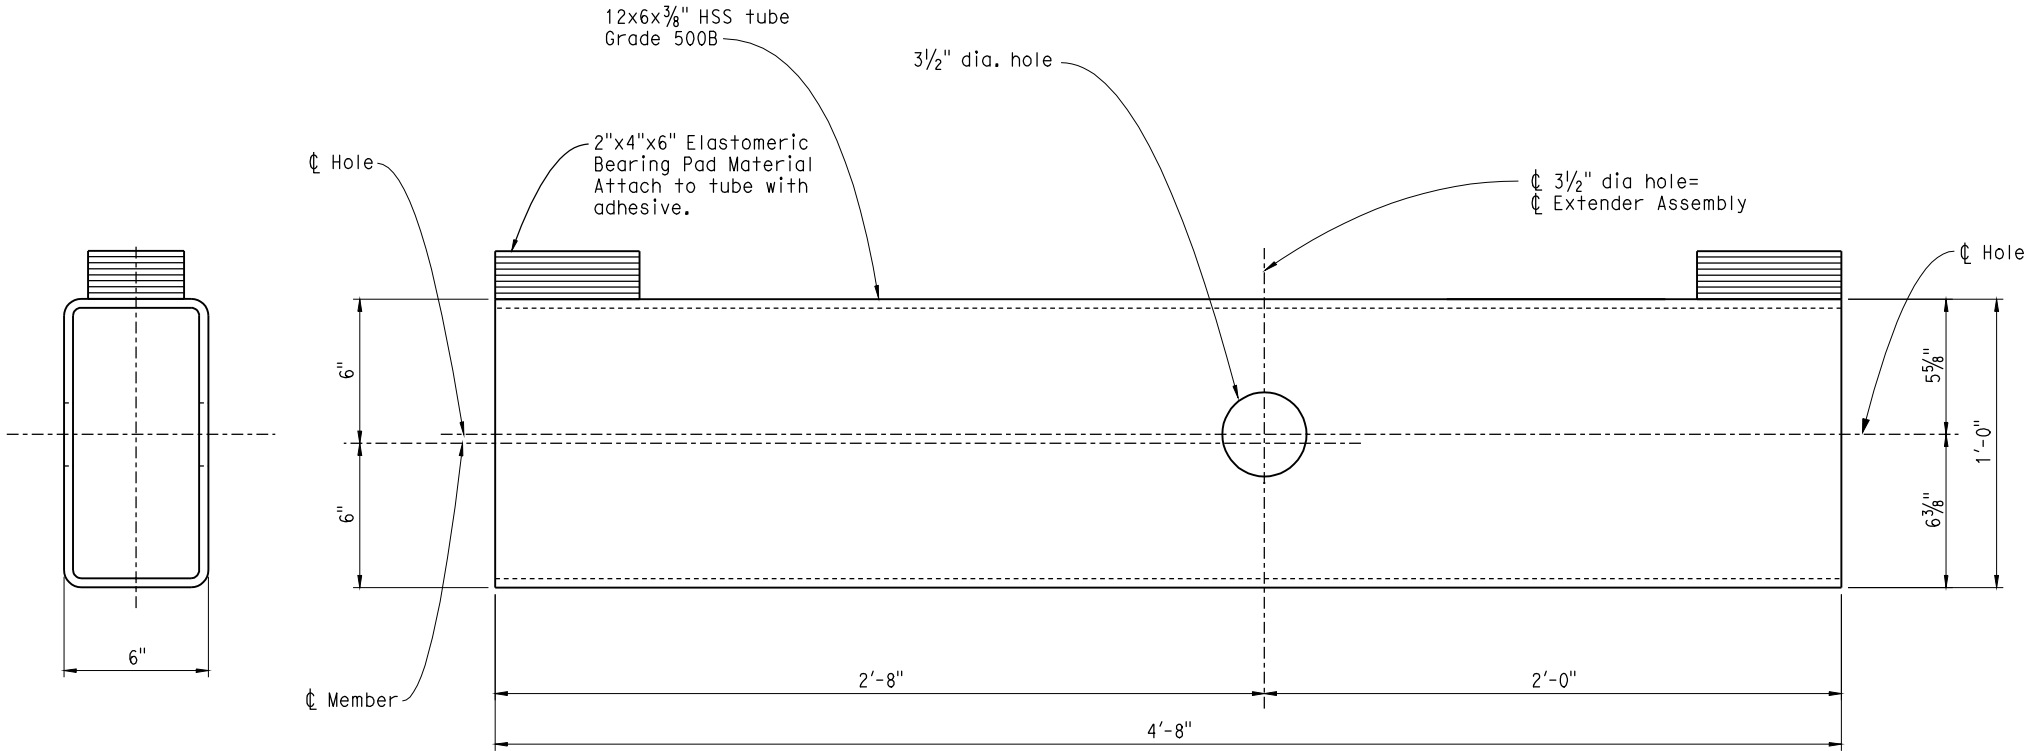



END VIEW

SIDE VIEW

SUPPORT TUBE

3"=1'-0"

NOTE:
THE CONTRACTOR SHALL VERIFY ALL
CONTROLLING FIELD DIMENSIONS
BEFORE ORDERING OR FABRICATING
ANY MATERIAL.

STANDARD DRAWING				
DRAWING DATE: 8/31/09	DESIGN	BY R.C.Whitten	CHECKED L. Duan	APPROVAL RECOMMENDED BY 
	DETAILS	BY D.W.Radley	CHECKED L. Duan	
FILE NO. xs7-810e-2	SUBMITTED BY R.C.Whitten			DESIGN SUPERVISOR 

STATE OF CALIFORNIA		DIVISION OF ENGINEERING SERVICES	
DEPARTMENT OF TRANSPORTATION		SLAB BIDGE SEAT EXTENDER DETAILS NO.2	

BRIDGE NO.	SLAB BIDGE SEAT EXTENDER DETAILS NO.2	
POST MILE		
DISREGARD PRINTS BEARING EARLIER REVISION DATES	REVISION DATES	
SHEET		OF